


# CHERRY CREEK SOUTH METROPOLITAN DISTRICT NOS. 4 - 11

N:\PROJECTS\ANTHOLOGY\CAD\SURVEY\EXHIBITS\CHERRY CREEK SOUTH METRO DISTRICT - OVERALL MAP PMS 1 17 2022 DWG, PMSTEENBURG, 1/17/2022 8:24 AM

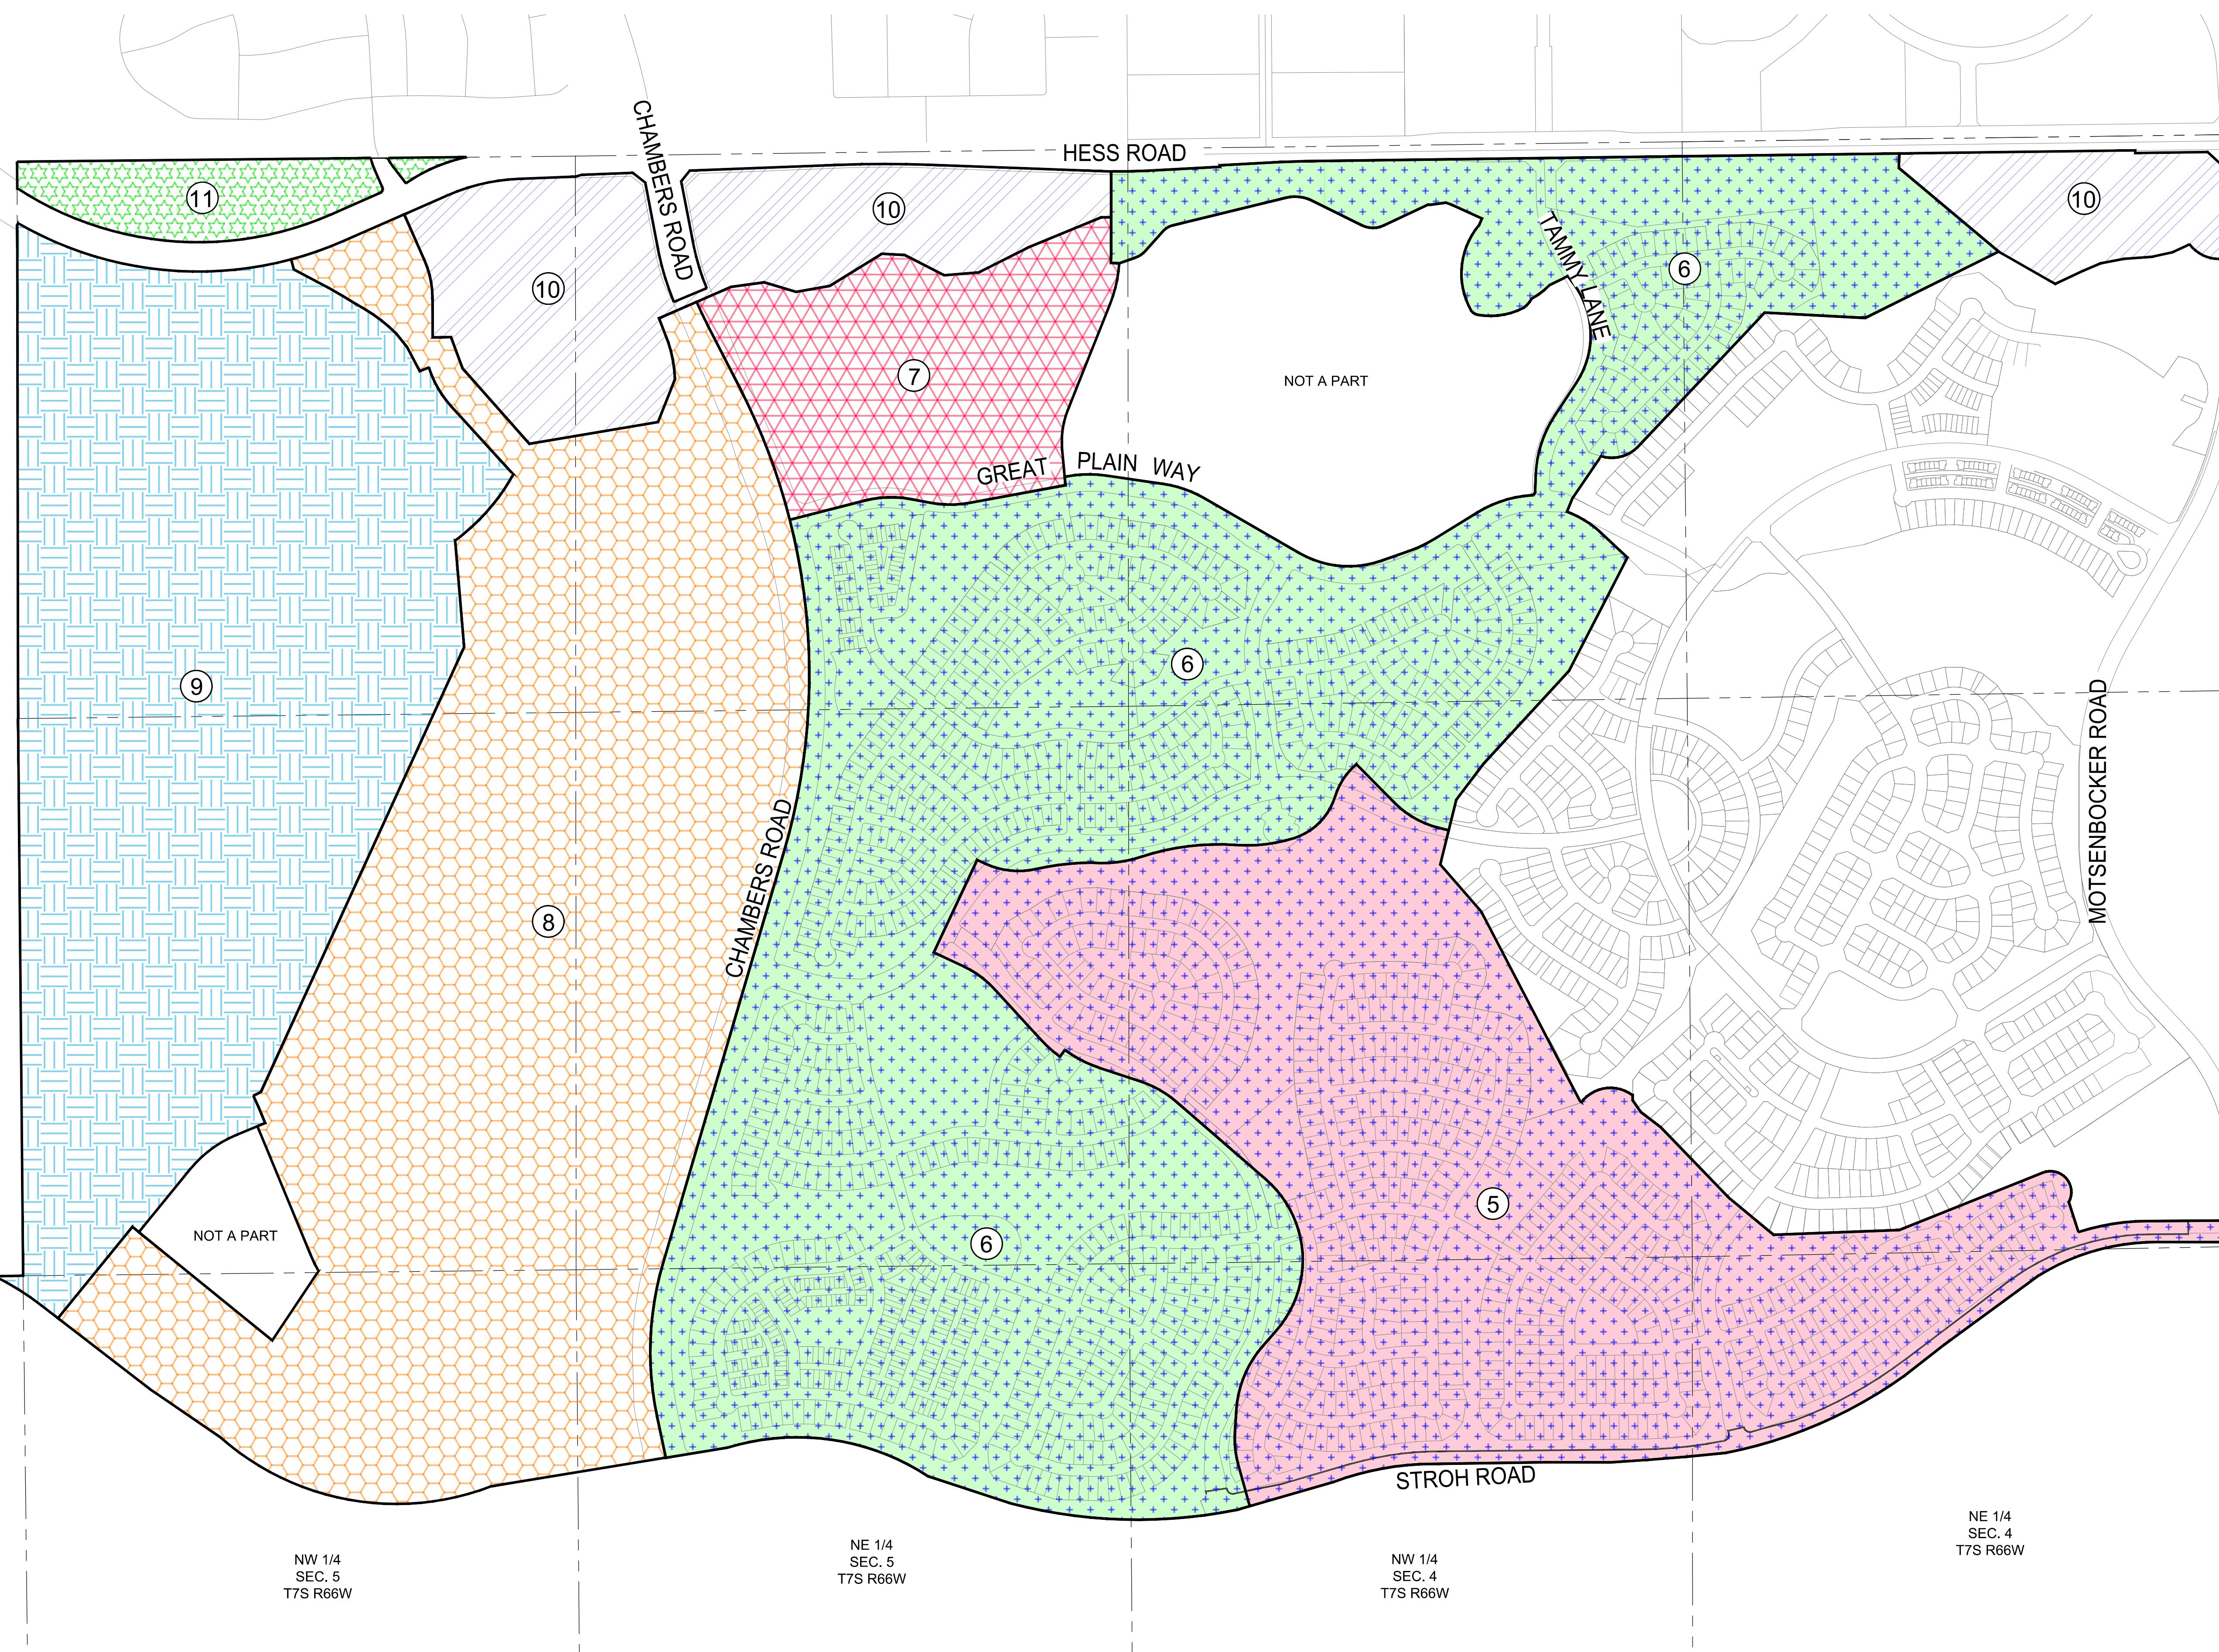

SCALE: 1" = 400'

<b>Westwood</b>		10333 E DRY CREEK RD. SUITE 240 ENGLEWOOD, CO 80112 TEL: 720.482.9526	
SHEET NUMBER	DRAWN BY: MJP	SCALE: 1" = 400'	CHERRY CREEK SOUTH METROPOLITAN DISTRICTS 4-11 OVERALL MAP
1	CHECKED BY: PMS	FILE NO:	Westwoodps.com Westwood Professional Services, Inc.
	DATE: JANUARY 10, 2022	No. Revisions	Date Init. Aprt. Date